

# WORKING DRAWING PACKAGE

CREATED BY: MARY ABUELFARAG

BUILDING MODELING - CADD30199


PRESENTED TO: PROFESSOR MARK HARRIS

FRIDAY APRIL 16<sup>TH</sup>, 2020

## TABLE OF CONTENTS

### DRAWINGS:

Site Plan	A0SP	North Elevation	A202
Legends	A001	South Elevation	A203
Basement Floor Plan	A100	West Elevation	A204
Ground Floor Plan	A101	Building Section	A301
Second Floor Plan	A102	Section Details	A302
East Elevation	A201	Window/Door Schedules	A601

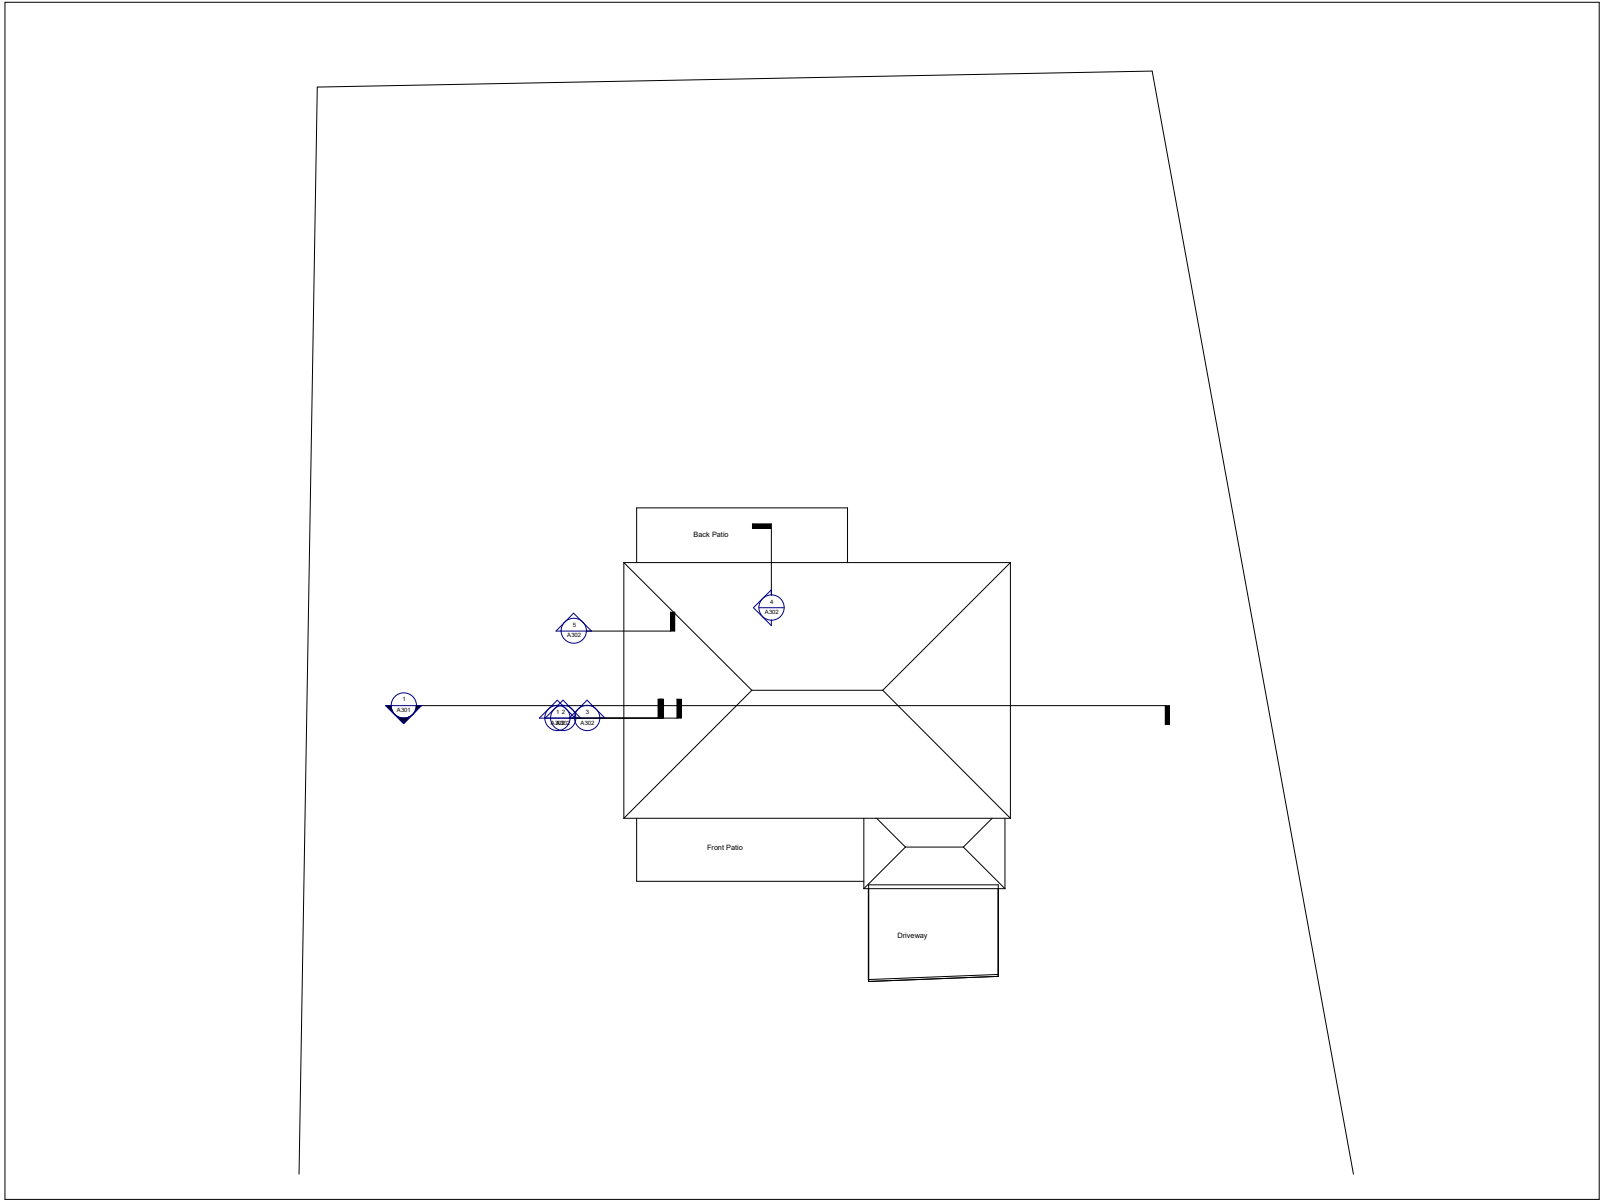

E:\BUILDING INFORMATION MODELING\PROJECTS\Project 1\tablekur\_project1.rvt

# Sheridan

Sheridan College of Applied Arts and Sciences, Toronto

CONTRACTOR IS TO CHECK AND VERIFY ALL DIMENSIONS AND CONDITIONS ON THE PROJECT AND REPORT ANY DISCREPANCIES TO THE ARCHITECT BEFORE PROCEEDING WITH THE WORK. DRAWINGS ARE NOT TO BE BOULED.  
 CONTRACT DOCUMENTS ARE THE COPYRIGHT OF THE CONSULTANT AND SHALL NOT BE USED OR REPRODUCED WITHOUT AUTHORIZATION. DOCUMENTS ARE TO BE RETURNED UPON COMPLETION OF THE PROJECT.

Revision Schedule		
No.	Description	Date

Scale:

Client:

Mr. Mark Haris

Project:  
**New Construction Residence**  
 35 ARIA DR, OTTAWA, ONTARIO

Project No.: 02      Revision No.:

Sheet Title:  
**Site Plan**

Drawn By: Author      Date: 04/16/21


Checked By: -      Sheet No.:

Scale: 1 : 100      **A0SP**


CONTRACTOR IS TO CHECK AND VERIFY ALL DIMENSIONS AND CONDITIONS ON THE PROJECT AND REPORT ANY DISCREPANCIES TO THE ARCHITECT BEFORE PROCEEDING WITH THE WORK. DRAWINGS ARE NOT TO BE SIGNED.

CONTRACT DOCUMENTS ARE THE COPYRIGHT OF THE CONSULTANT AND SHALL NOT BE USED OR REPRODUCED WITHOUT AUTHORIZATION. DOCUMENTS ARE TO BE RETURNED UPON COMPLETION OF THE PROJECT.


M\_Door Interior Single 4 Panel Wood : 900 x 2100mm

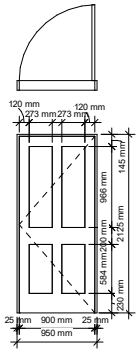


M\_Door Interior Single 4 Panel Wood : 800 x 2000mm

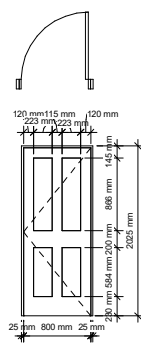


M\_Door Exterior Single Entry Half Arch Glass Wood : 900 x 2100mm

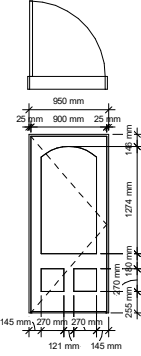


M\_Door Passage Single Flash : 900 x 2400mm

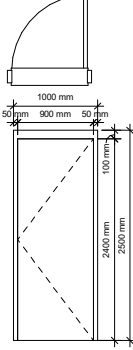


M\_Door Exterior Side Lite Full Arch Glass Wood: 350 x 2100mm

 

M\_Door Sliding : 1800 x 2100mm




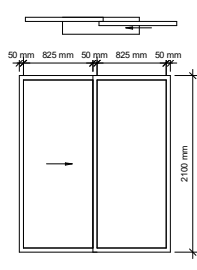


M\_Door Garage Embossed Panel : 4800 x 2100mm

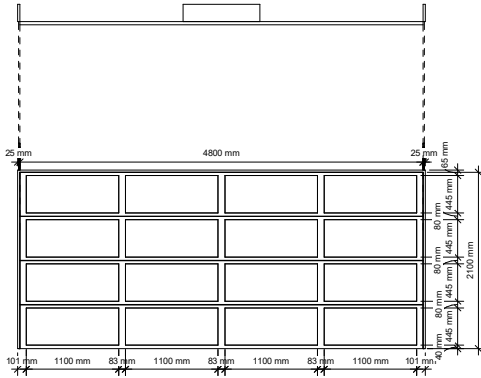



**Door Legend**  
1 : 25

### Wall Legend

   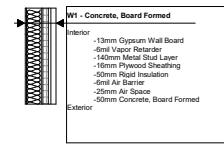


**Wall Legend**  
1 : 20


### Floor Legend

  


### Roof Legend

 

M\_Window Double Hung Double : 1900 x 1550mm

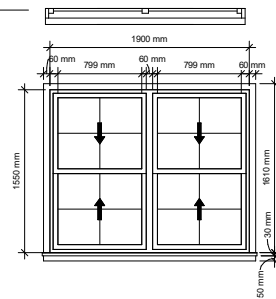

M\_Window Single Hung Double : 1500 x 800mm

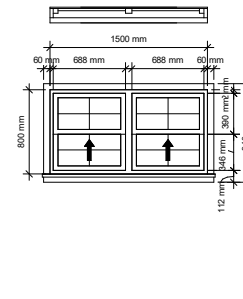

**Window Legend**  
1 : 20

Revision Schedule		
No.	Description	Date

Scale:

Client:

Mr. Mark Haris

Project:  
**New Construction Residence**  
35 ARIA DR, OTTAWA, ONTARIO


Project No.: 02      Revision No.:

Sheet Title:  
**Legends**

Drawn By: Mary Abuefarag      Date: 04/16/21

Checked By:      Sheet No.:

Scale: **A001**  
As indicated

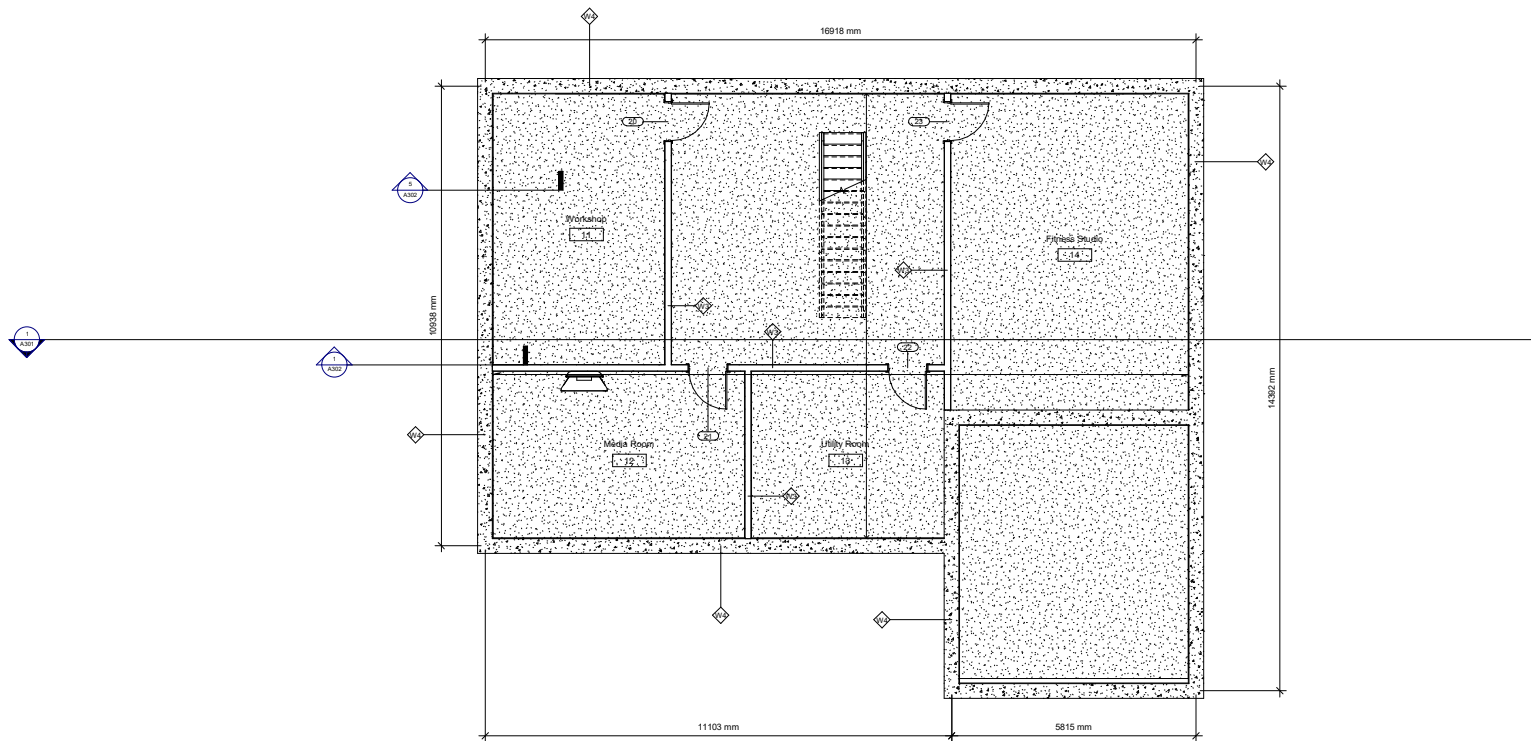

Revision Schedule		
No.	Description	Date

Scale:

Client:  
Mr. Mark Haris

Project:  
**New Construction Residence**  
35 ARIA DR, OTTAWA, ONTARIO

Project No.: 02      Revision No.:

Sheet Title:  
**Basement Floor Plan**

Drawn By: Mary Abuefarag      Date: 04/16/21


Checked By: Checker      Sheet No.: A100

Scale: 1 : 50

CONTRACTOR IS TO CHECK AND VERIFY ALL DIMENSIONS AND CONDITIONS ON THE PROJECT AND REPORT ANY DISCREPANCIES TO THE ARCHITECT BEFORE PROCEEDING WITH THE WORK. DRAWINGS ARE NOT TO BE BOULED.

CONTRACT DOCUMENTS ARE THE COPYRIGHT OF THE CONSULTANT AND SHALL NOT BE USED OR REPRODUCED WITHOUT AUTHORIZATION. DOCUMENTS ARE TO BE RETURNED UPON COMPLETION OF THE PROJECT.

Sheridan College of Architecture and Design, Toronto

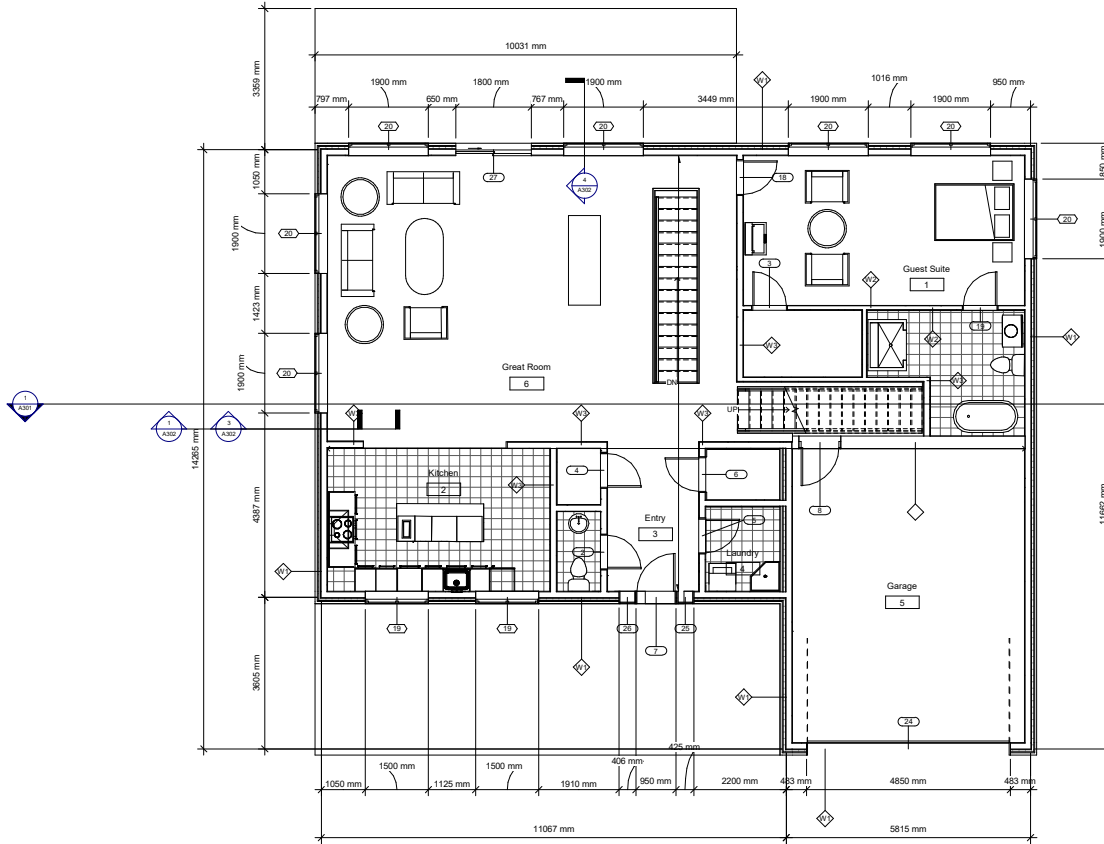

Revision Schedule		
No.	Description	Date

Scale:

Client:  
**Mr. Mark Haris**

Project:  
**New Construction Residence**  
35 ARIA DR, OTTAWA, ONTARIO

Project No.: 02      Revision No.:  
02

Sheet File:  
**Ground Floor Plan**

Drawn By: Mary Abuefarag      Date: 04/16/21


Checked By: Checker      Sheet No.:

Scale: 1:50      **A101**

CONTRACTOR IS TO CHECK AND VERIFY ALL DIMENSIONS AND CONDITIONS ON THE PROJECT AND REPORT ANY DISCREPANCIES TO THE ARCHITECT BEFORE PROCEEDING WITH THE WORK. DRAWINGS ARE NOT TO BE BOULED.

CONTRACT DOCUMENTS ARE THE COPYRIGHT OF THE CONSULTANT AND SHALL NOT BE USED OR REPRODUCED WITHOUT AUTHORIZATION. DOCUMENTS ARE TO BE RETURNED UPON COMPLETION OF THE PROJECT.

Sheridan College 251 Parkway #101, Ottawa, Ontario K1N 6N5

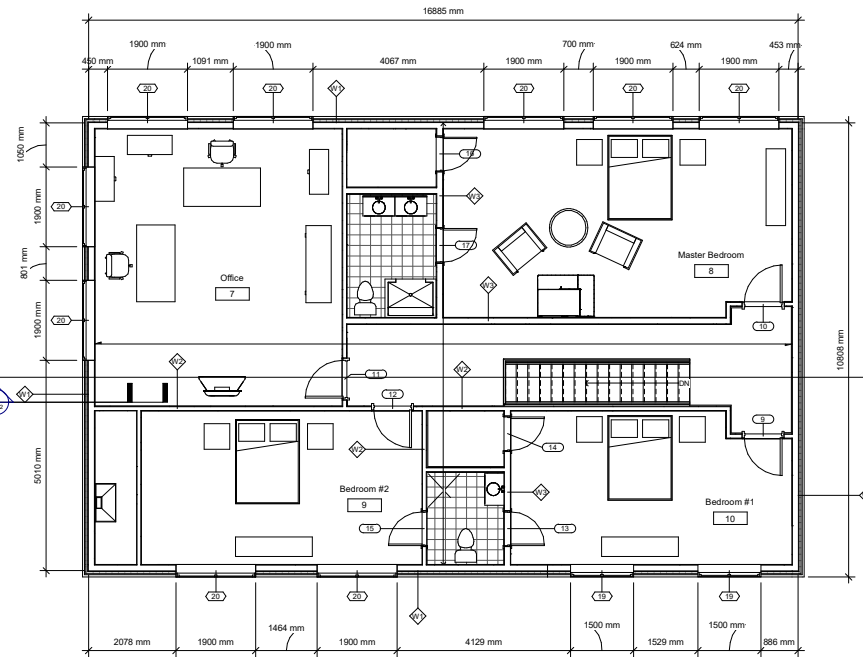

Revision Schedule		
No.	Description	Date

Scale:

Client:

**Mr. Mark Haris**

Project:

**New Construction Residence**  
35 ARIA DR. OTTAWA, ONTARIO

Project No.: 02      Revision No.:

Sheet File:  
**Second Floor Plan**

Drawn By: **Mary Abuefarag**      Date: 04/16/21

Checked By: **Checker**      Sheet No.: **A102**

Scale: 1 : 50

CONTRACTOR IS TO CHECK AND VERIFY ALL DIMENSIONS AND CONDITIONS ON THE PROJECT AND REPORT ANY DISCREPANCIES TO THE ARCHITECT BEFORE PROCEEDING WITH THE WORK. DRAWINGS ARE NOT TO BE SCALED.

CONTRACT DOCUMENTS ARE THE COPYRIGHT OF THE CONSULTANT AND SHALL NOT BE USED OR REPRODUCED WITHOUT AUTHORIZATION. DOCUMENTS ARE TO BE RETURNED UPON COMPLETION OF THE PROJECT.

Sheridan College 2017 / Faculty of Applied Sciences & Technology



① East  
1 : 50

Revision Schedule		
No.	Description	Date

Seal:

Client:  
**Mr. Mark Haris**

Project:  
**New Construction Residence**  
35 ARIA DR, OTTAWA, ONTARIO

Project No.: 02      Revision No.:


Sheet File:  
**East Elevation**

Drawn By: Mary Abuefarrag      Date: 04/16/21

Checked By: -      Sheet No.:

Scale: 1 : 50      **A201**



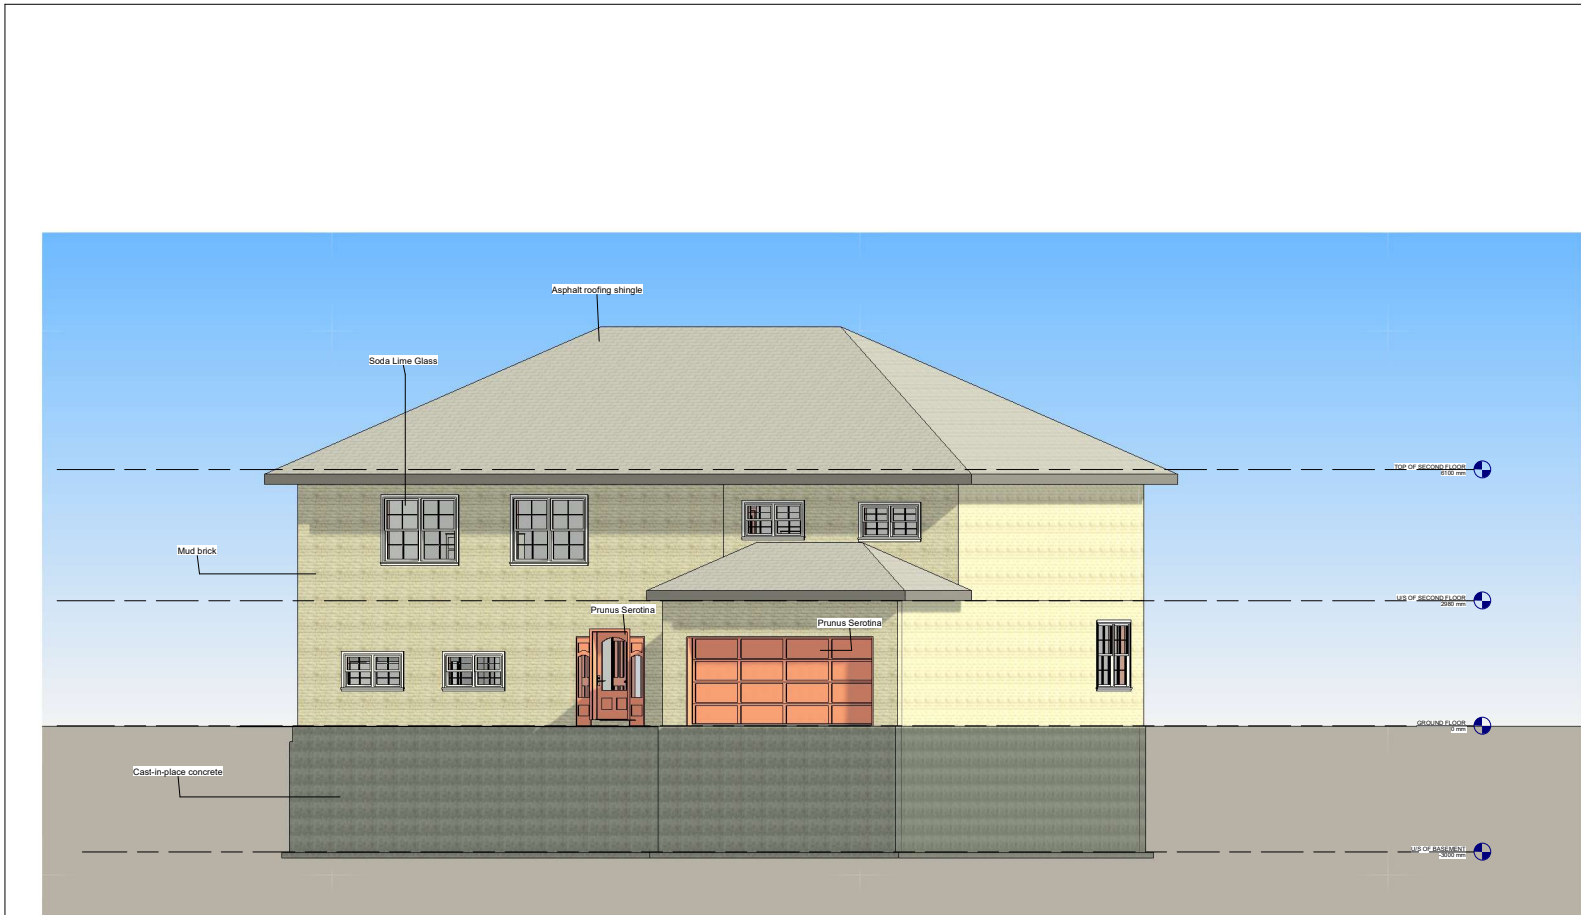

CONTRACTOR IS TO CHECK AND VERIFY ALL DIMENSIONS AND CONDITIONS ON THE PROJECT AND REPORT ANY DISCREPANCIES TO THE ARCHITECT BEFORE PROCEEDING WITH THE WORK. DRAWINGS ARE NOT TO BE BOULED.  
 CONTRACT DOCUMENTS ARE THE COPYRIGHT OF THE CONSULTANT AND SHALL NOT BE USED OR REPRODUCED WITHOUT AUTHORIZATION. DOCUMENTS ARE TO BE RETURNED UPON COMPLETION OF THE PROJECT.

Revision Schedule		
No.	Description	Date

Scale:

Client:  
**Mr. Mark Haris**

Project:  
**New Construction Residence**  
35 ARIA DR, OTTAWA, ONTARIO

Project No.: 02      Revision No.:

Sheet Title:  
**North Elevation**

Drawn By: **Mary Abuefarag**      Date: 04/16/21

Checked By: **Checker**      Sheet No.: **A202**

Scale: 1 : 50



# Sheridan

CONTRACTOR IS TO CHECK AND VERIFY ALL DIMENSIONS AND CONDITIONS ON THE PROJECT AND REPORT ANY DISCREPANCIES TO THE ARCHITECT BEFORE PROCEEDING WITH THE WORK. DRAWINGS ARE NOT TO BE BIDDERS.

CONTRACT DOCUMENTS ARE THE COPYRIGHT OF THE CONSULTANT AND SHALL NOT BE USED OR REPRODUCED WITHOUT AUTHORIZATION. DOCUMENTS ARE TO BE RETURNED UPON COMPLETION OF THE PROJECT.

Sheridan College Inc. Faculty of Applied Sciences & Technology



### Revision Schedule

No.	Description	Date

Scale:

Client:

**Mr. Mark Haris**

Project:  
**New Construction Residence**  
35 ARIA DR. OTTAWA, ONTARIO

Project No.: 02      Revision No.:  
Sheet File:  
**South Elevation**

Drawn By: **Mary Abuefarag**      Date: 04/16/21  
Checked By: --      Sheet No.:  
Scale: 1:50      **A203**

# Sheridan

CONTRACTOR IS TO CHECK AND VERIFY ALL DIMENSIONS AND CONDITIONS ON THE PROJECT AND REPORT ANY DISCREPANCIES TO THE ARCHITECT BEFORE PROCEEDING WITH THE WORK. DRAWINGS ARE NOT TO BE BOWLED.

CONTRACT DOCUMENTS ARE THE COPYRIGHT OF THE CONSULTANT AND SHALL NOT BE USED OR REPRODUCED WITHOUT AUTHORIZATION. DOCUMENTS ARE TO BE RETURNED UPON COMPLETION OF THE PROJECT.

Sheridan College of Applied Arts and Sciences, Toronto



Revision Schedule		
No.	Description	Date

Scale:

Client:

**Mr. Mark Haris**

Project:

**New Construction Residence**  
35 ARIA DR, OTTAWA, ONTARIO

Project No.: 02      Revision No.:


Sheet Title:

**West Elevation**

Drawn By: Mary Abuefarag      Date: 04/16/21

Checked By:      Sheet No.:

Scale: 1 : 50      **A204**

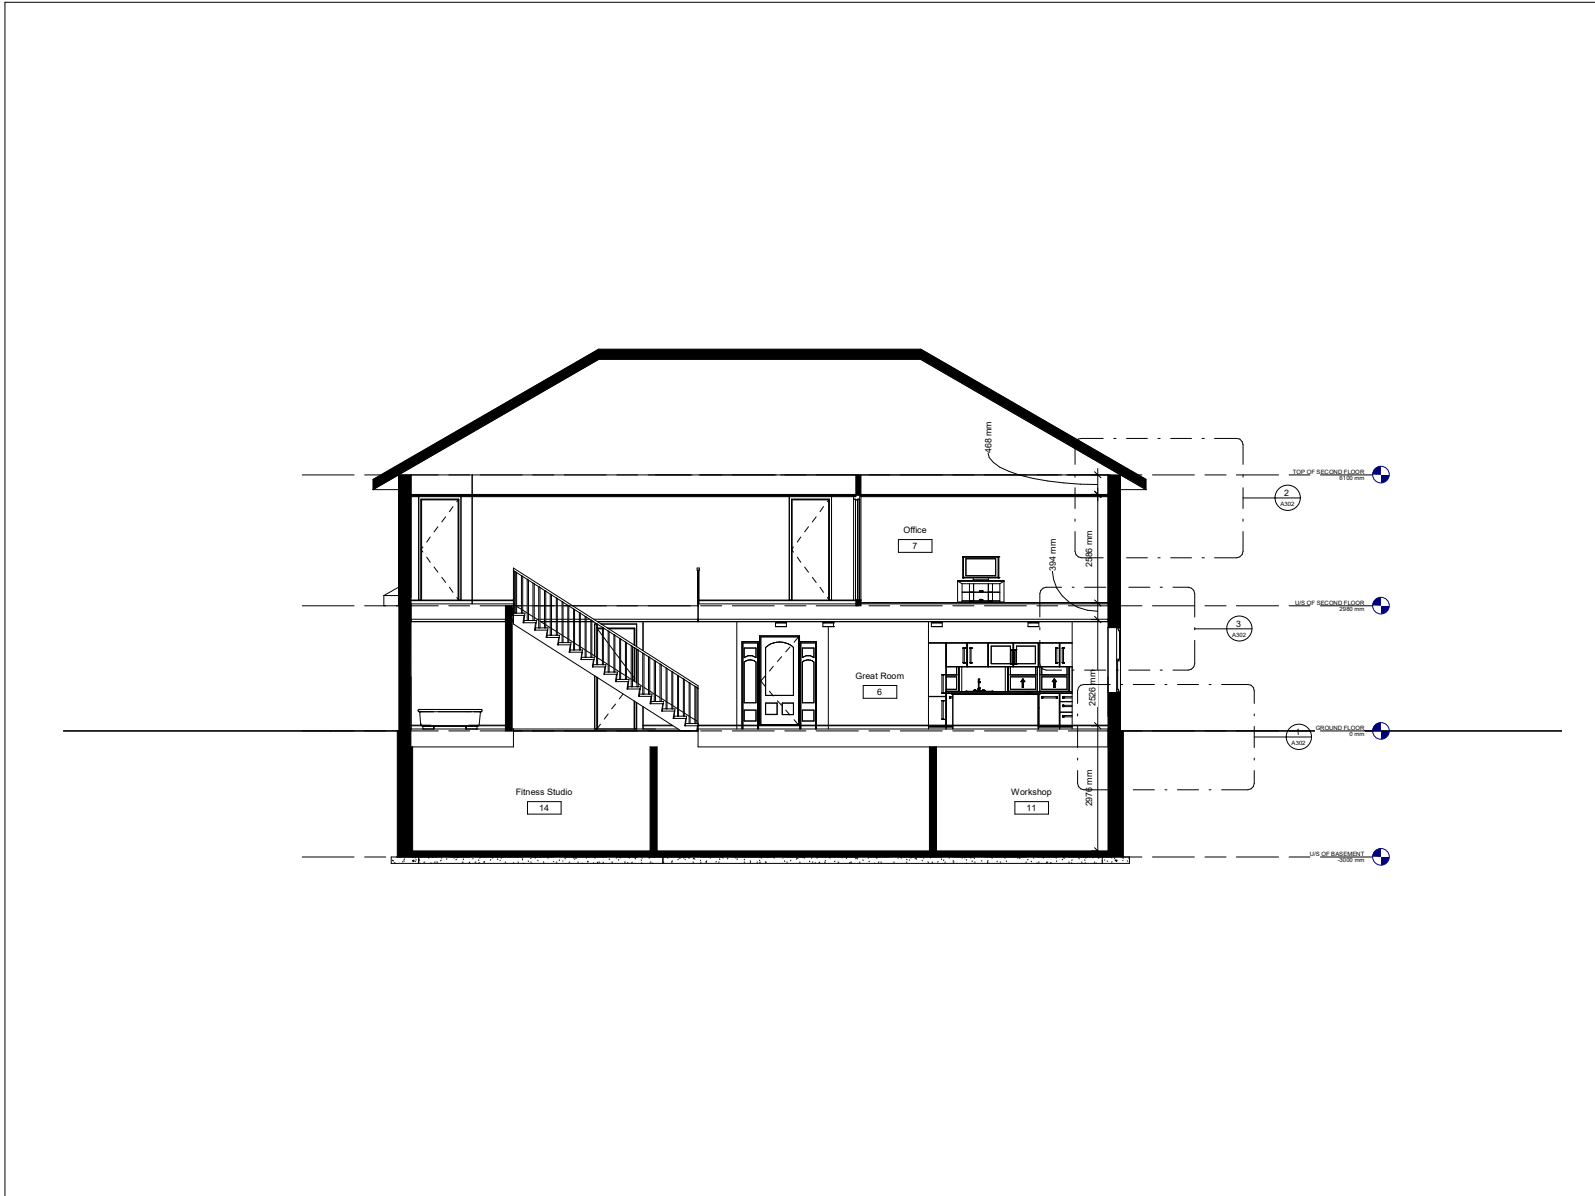

C:\BUILDING INFORMATION MODELING\PROJECTS\Project 1\tableau\_r\_project1.rvt

# Sheridan

CONTRACTOR IS TO CHECK AND VERIFY ALL DIMENSIONS AND CONDITIONS ON THE PROJECT AND REPORT ANY DISCREPANCIES TO THE ARCHITECT BEFORE PROCEEDING WITH THE WORK. DRAWINGS ARE NOT TO BE BOULED.  
 CONTRACT DOCUMENTS ARE THE COPYRIGHT OF THE CONSULTANT AND SHALL NOT BE USED OR REPRODUCED WITHOUT AUTHORIZATION. DOCUMENTS ARE TO BE RETURNED UPON COMPLETION OF THE PROJECT.

Sheridan College of Applied Arts and Sciences 3, Toronto

Revision Schedule		
No.	Description	Date

Scale:

Client:  
 Mr. Mark Haris

Project:  
 New Construction  
 Residence  
 35 ARIA DR, OTTAWA, ONTARIO


Project No.: 02      Revision No.:

Sheet Title:  
**Building Section**


Drawn By: Mary Abueffarag      Date: 04/16/21

Checked By: -      Sheet No.:


Scale: 1 : 50      **A301**

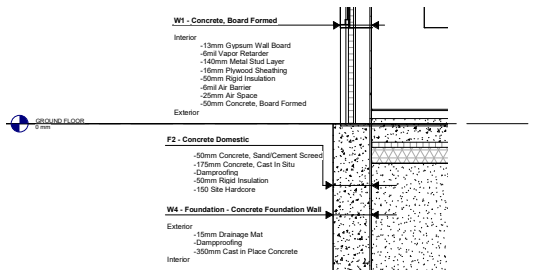


① Exterior Wall at 1st Floor  
1 : 20

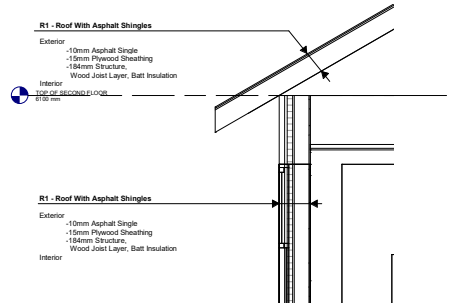


② Exterior Wall at Roof  
1 : 20

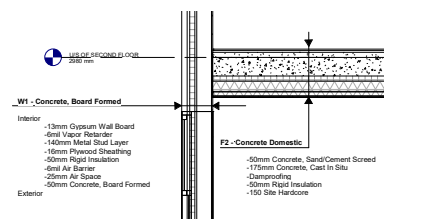

③ Exterior Wall at 2nd Floor  
1 : 20

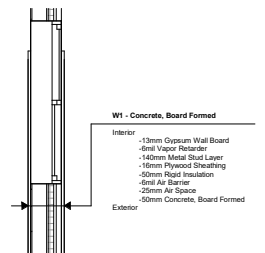

④ Exterior Wall at Window  
1 : 20

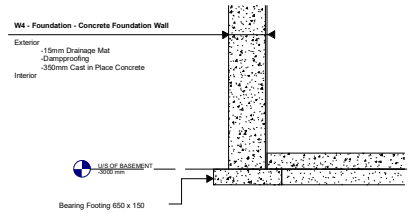

⑤ Foundation Wall at Footing  
1 : 20

**Sheridan**  
 CONTRACTOR IS TO CHECK AND VERIFY ALL DIMENSIONS AND CONDITIONS ON THE PROJECT AND REPORT ANY DISCREPANCIES TO THE ARCHITECT BEFORE PROCEEDING WITH THE WORK. DRAWINGS ARE NOT TO BE BOULED.  
 CONTRACT DOCUMENTS ARE THE COPYRIGHT OF THE CONSULTANT AND SHALL NOT BE USED OR REPRODUCED WITHOUT AUTHORIZATION. DOCUMENTS ARE TO BE RETURNED UPON COMPLETION OF THE PROJECT.

Revision Schedule		
No.	Description	Date

Scale:

Client:  
**Mr. Mark Haris**

Project:  
**New Construction  
Residence  
35 ARIA DR, OTTAWA, ONTARIO**

Project No.:	02	Revision No.:	
Sheet Title:	<b>Section Details</b>		
Drawn By:	Mary Abuefarrag	Date:	04/16/21
Checked By:	--	Sheet No.:	
Scale:	<b>A302</b>		
Scale:	1 : 20		

Door Schedule									
Level	Mark	Family	Type	Width	Height	Thickness	Finish	Material	Fire Rating
I/S OF BASEMENT	20	M_Door-Interior-Single-4_Panel-Wood	900 x 2100mm	900 mm	2100 mm	35 mm	Paint	Wood	No
I/S OF BASEMENT	21	M_Door-Interior-Single-4_Panel-Wood	900 x 2100mm	900 mm	2100 mm	35 mm	Paint	Wood	No
I/S OF BASEMENT	22	M_Door-Interior-Single-4_Panel-Wood	900 x 2100mm	900 mm	2100 mm	35 mm	Paint	Wood	No
I/S OF BASEMENT	23	M_Door-Interior-Single-4_Panel-Wood	900 x 2100mm	900 mm	2100 mm	35 mm	Paint	Wood	No
GROUND FLOOR	2	M_Door-Interior-Single-4_Panel-Wood	800 x 2000mm	800 mm	2000 mm	35 mm	Paint	Wood	Yes
GROUND FLOOR	3	M_Door-Interior-Single-4_Panel-Wood	800 x 2000mm	800 mm	2000 mm	35 mm	Paint	Wood	Yes
GROUND FLOOR	4	M_Door-Interior-Single-4_Panel-Wood	800 x 2000mm	800 mm	2000 mm	35 mm	Paint	Wood	Yes
GROUND FLOOR	5	M_Door-Interior-Single-4_Panel-Wood	800 x 2000mm	800 mm	2000 mm	35 mm	Paint	Wood	Yes
GROUND FLOOR	6	M_Door-Interior-Single-4_Panel-Wood	800 x 2000mm	800 mm	2000 mm	35 mm	Paint	Wood	Yes
GROUND FLOOR	7	M_Door-Exterior-Single-Entry-Half Arch Glass-Wood_Clad	900 x 2100mm	900 mm	2100 mm	35 mm	Stain	Wood	No
GROUND FLOOR	8	M_Door-Passage-Single-Flush	900 x 2400mm	900 mm	2400 mm	45 mm	Paint	Wood	No
GROUND FLOOR	18	M_Door-Interior-Single-4_Panel-Wood	800 x 2000mm	800 mm	2000 mm	35 mm	Paint	Wood	Yes
GROUND FLOOR	19	M_Door-Interior-Single-4_Panel-Wood	800 x 2000mm	800 mm	2000 mm	35 mm	Paint	Wood	Yes
GROUND FLOOR	24	M_Door-Garage-Embossed_Panel	4800 x 2100mm	4800 mm	2100 mm	40 mm	Paint	Door - Panel	Yes
GROUND FLOOR	25	M_Door-Exterior-Side_Lite-Full Arch Glass-Wood_Clad	350 x 2100mm	350 mm	2100 mm	35 mm	Stain	Wood	Yes
GROUND FLOOR	26	M_Door-Exterior-Side_Lite-Full Arch Glass-Wood_Clad	350 x 2100mm	350 mm	2100 mm	35 mm	Stain	Wood	Yes
GROUND FLOOR	27	M_Door-Double-Sliding	1800 x 2100mm	1800 mm	2100 mm	50 mm	Paint	Wood	No
I/S OF SECOND FLOOR	9	M_Door-Passage-Single-Flush	900 x 2400mm	900 mm	2400 mm	45 mm	Paint	Wood	No
I/S OF SECOND FLOOR	10	M_Door-Passage-Single-Flush	900 x 2400mm	900 mm	2400 mm	45 mm	Paint	Wood	No
I/S OF SECOND FLOOR	11	M_Door-Passage-Single-Flush	900 x 2400mm	900 mm	2400 mm	45 mm	Paint	Wood	No
I/S OF SECOND FLOOR	12	M_Door-Passage-Single-Flush	900 x 2400mm	900 mm	2400 mm	45 mm	Paint	Wood	No
I/S OF SECOND FLOOR	13	M_Door-Interior-Single-4_Panel-Wood	800 x 2000mm	800 mm	2000 mm	35 mm	Paint	Wood	Yes
I/S OF SECOND FLOOR	14	M_Door-Interior-Single-4_Panel-Wood	800 x 2000mm	800 mm	2000 mm	35 mm	Stain	Wood	Yes
I/S OF SECOND FLOOR	15	M_Door-Interior-Single-4_Panel-Wood	800 x 2000mm	800 mm	2000 mm	35 mm	Paint	Wood	Yes
I/S OF SECOND FLOOR	16	M_Door-Interior-Single-4_Panel-Wood	800 x 2000mm	800 mm	2000 mm	35 mm	Paint	Wood	Yes
I/S OF SECOND FLOOR	17	M_Door-Interior-Single-4_Panel-Wood	800 x 2000mm	800 mm	2000 mm	35 mm	Paint	Wood	Yes

Window Schedule							
Type Mark	Family	Level	Type	Width	Sill Height	Window Material	Count
20	M_Window-Double-Hung-Double	GROUND FLOOR	1900 x 1550mm	1900 mm	914 mm	Paint	1
20	M_Window-Double-Hung-Double	GROUND FLOOR	1900 x 1550mm	1900 mm	914 mm	Paint	1
20	M_Window-Double-Hung-Double	GROUND FLOOR	1900 x 1550mm	1900 mm	914 mm	Paint	1
20	M_Window-Double-Hung-Double	GROUND FLOOR	1900 x 1550mm	1900 mm	914 mm	Paint	1
20	M_Window-Double-Hung-Double	GROUND FLOOR	1900 x 1550mm	1900 mm	914 mm	Paint	1
19	M_Window-Double-Hung-Double	GROUND FLOOR	1900 x 1550mm	1900 mm	914 mm	Paint	1
19	M_Window-Single-Hung-Double	GROUND FLOOR	1500 x 800mm	1500 mm	914 mm	Paint	1
19	M_Window-Single-Hung-Double	GROUND FLOOR	1500 x 800mm	1500 mm	914 mm	Paint	1
20	M_Window-Double-Hung-Double	GROUND FLOOR	1900 x 1550mm	1900 mm	914 mm	Paint	1
20	M_Window-Double-Hung-Double	GROUND FLOOR	1900 x 1550mm	1900 mm	914 mm	Paint	1
20	M_Window-Double-Hung-Double	I/S OF SECOND FLOOR	1900 x 1550mm	1900 mm	914 mm	Paint	1
19	M_Window-Single-Hung-Double	I/S OF SECOND FLOOR	1500 x 800mm	1500 mm	1530 mm	Paint	1
19	M_Window-Single-Hung-Double	I/S OF SECOND FLOOR	1500 x 800mm	1500 mm	1400 mm	Paint	1
20	M_Window-Double-Hung-Double	I/S OF SECOND FLOOR	1900 x 1550mm	1900 mm	914 mm	Paint	1
20	M_Window-Double-Hung-Double	I/S OF SECOND FLOOR	1900 x 1550mm	1900 mm	914 mm	Paint	1
20	M_Window-Double-Hung-Double	I/S OF SECOND FLOOR	1900 x 1550mm	1900 mm	914 mm	Paint	1
20	M_Window-Double-Hung-Double	I/S OF SECOND FLOOR	1900 x 1550mm	1900 mm	914 mm	Paint	1
20	M_Window-Double-Hung-Double	I/S OF SECOND FLOOR	1900 x 1550mm	1900 mm	914 mm	Paint	1

# Sheridan

CONTRACTOR IS TO CHECK AND VERIFY ALL DIMENSIONS AND CONDITIONS ON THE PROJECT AND REPORT ANY DISCREPANCIES TO THE ARCHITECT BEFORE PROCEEDING WITH THE WORK. DRAWINGS ARE NOT TO BE BOULED.

CONTRACT DOCUMENTS ARE THE COPYRIGHT OF THE CONSULTANT AND SHALL NOT BE USED OR REPRODUCED WITHOUT AUTHORIZED PERMISSION. DOCUMENTS ARE TO BE RETURNED UPON COMPLETION OF THE PROJECT.

Sheridan College / Faculty of Applied Sciences & Technology

Revision Schedule		
No.	Description	Date

Scale: \_\_\_\_\_

Client: **Mr. Mark Haris**

Project: **New Construction Residence**  
35 ARIA DR. OTTAWA, ONTARIO

Project No.: 02      Revision No.: \_\_\_\_\_

Sheet Title: **Window/Door Schedules**

Drawn By: **Mary Abuelfarag**      Date: 04/16/21

Checked By: \_\_\_\_\_      Sheet No.: \_\_\_\_\_

Scale: **A601**